


2. 100100741-MMD-C00-XX-DR-C-0102 - One-way Cycle Track Junction Arrangement
3. 100100741-MMD-C00-XX-DR-C-0105 - Surface Construction
4. 100100741-MMD-C00-XX-DR-C-0107 - Kerbs
5. 100100741-MMD-C00-XX-DR-C-0108 - Crossings & Tactiles

Location plan - Scale 1:10 000

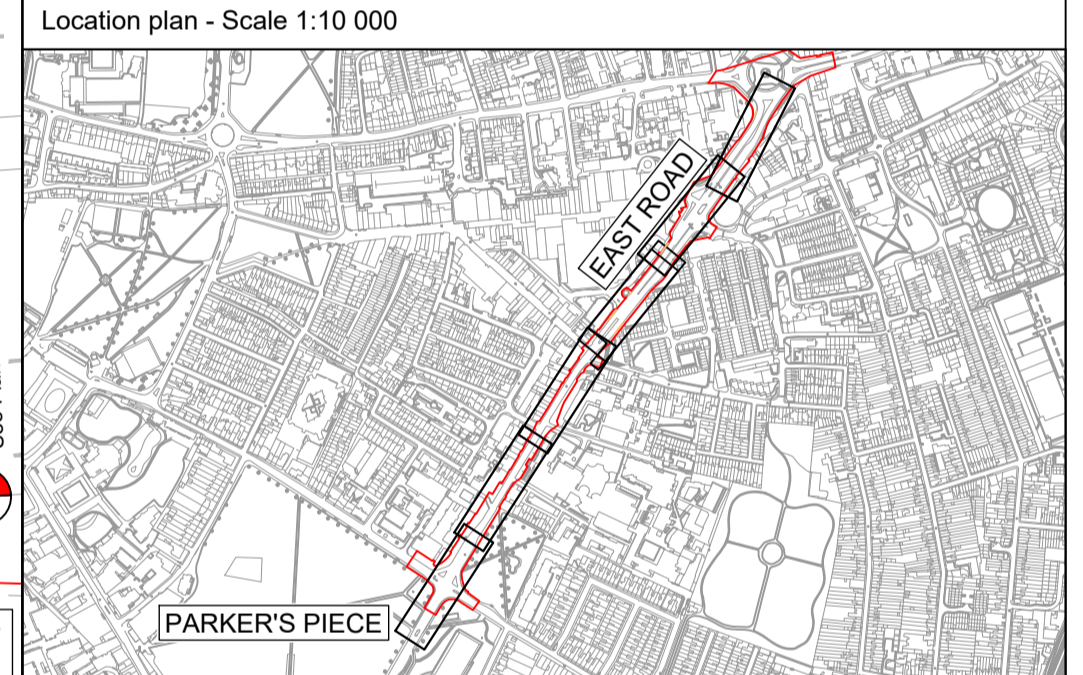

Rev	Date	Drawn	Description	Ch'k'd	App'd
P5	24/06/22	KZ	Amendments to TRO road markings	CK	OD
P4	26/05/22	KZ	For CCC Approval	CK	OD
P3	04/03/22	KZ	Issued for costing	CK	OD
P2	02/12/21	PS	Preliminary design updated to include Grafton S278 extents	CK	OD
P1	14/05/21	KZ	First issue	CK	OD

**MOTT MACDONALD**

Mott MacDonald  
22 Station Road  
Cambridge, CB1 2JD  
United Kingdom

T +44 (0)1223 463 500  
F +44 (0)1223 461 007  
W mottmac.com

Client

Cambridgeshire County Council

Title

**Cambridgeshire Active Travel  
East Road: Newmarket  
to Mill Road - C28  
General Arrangement  
Sheet 2**

Designed	D.Richardson	DR	Eng check	C.Kwok	CK
Drawn	K.Zwolak	KZ	Coordination	C.Kwok	CK
Dwg check	P.Zajac	PZ	Approved	O.Daffarn	OD
Scale at A1	Status	Rev	Security		
1:250	PRE	P5	STD		

Drawing Number  
**100100741-MMD-C28-XX-DR-C-0002**

